


H
G
F
E
D
C
B
A

D
C

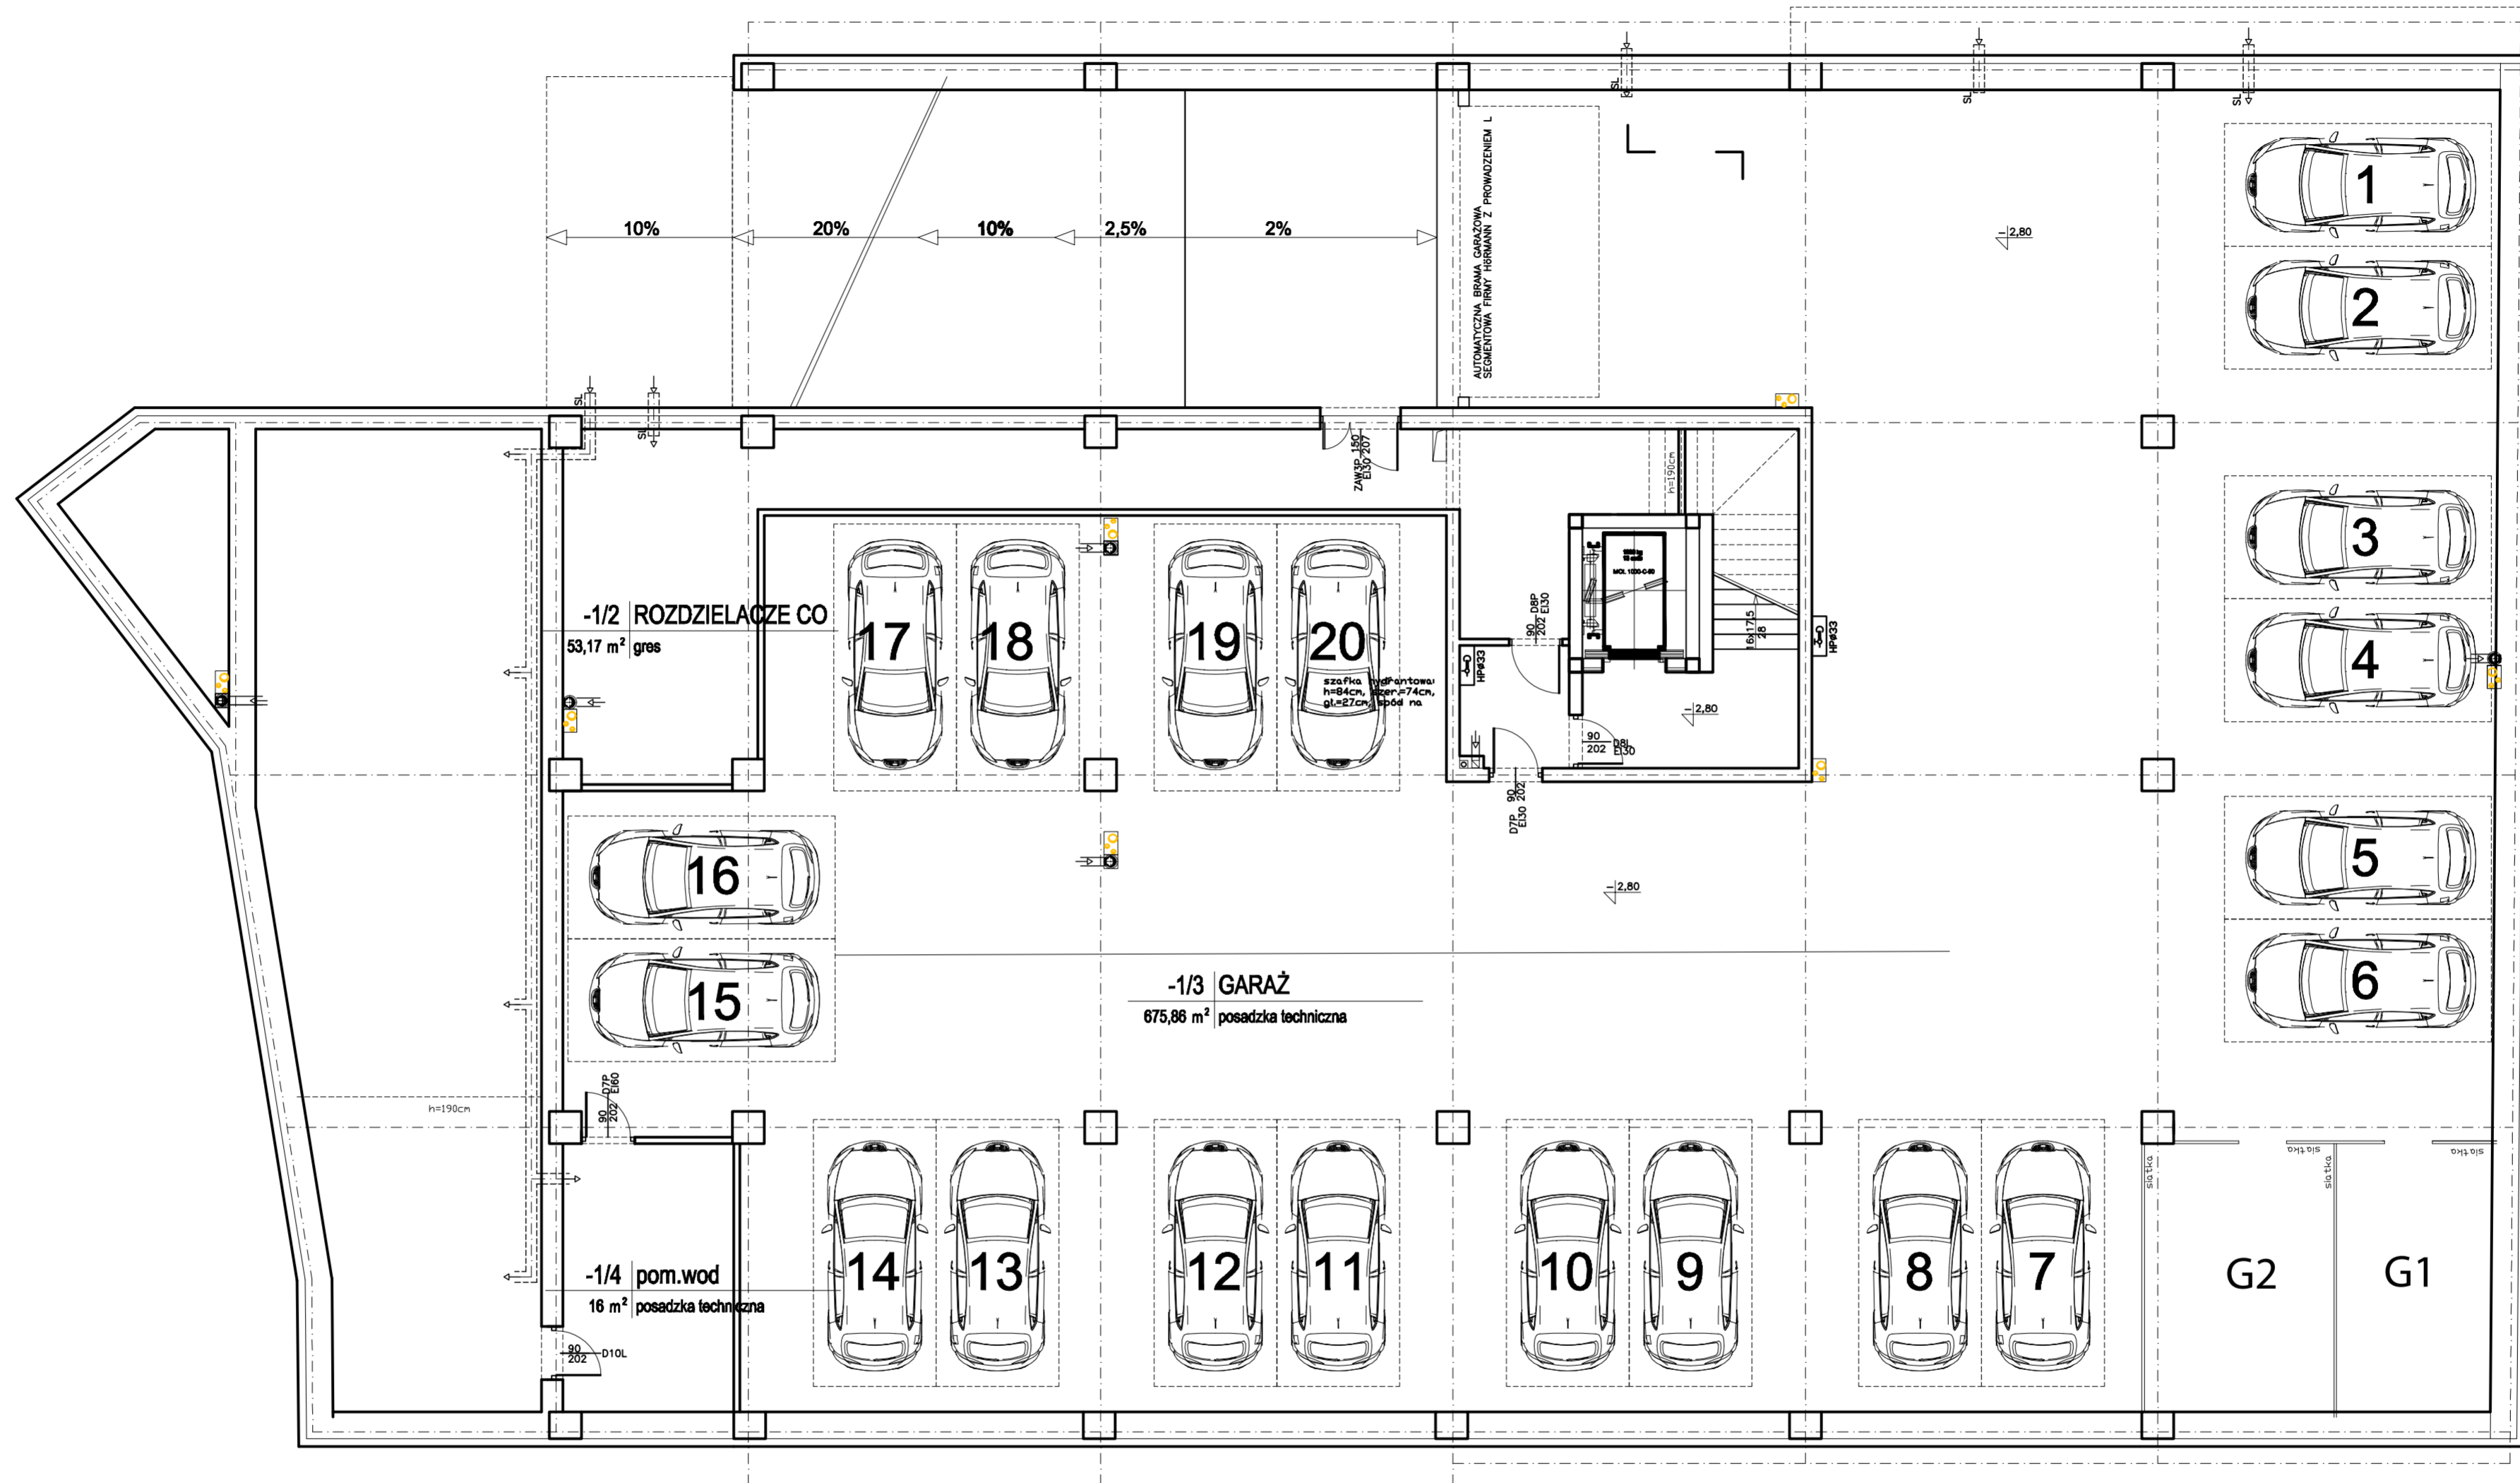

D
C

1 2 3 4 A 5 B 6 7

RZUT PIWNIC-GARAŻU